

PLAN 1:100

1m ACCESS PATH TO BOTH ENDS TOPPED WITH CLEAN AGGREGATE

Scale bar 1 : 100

Netting System Dimensions:

- Width 3.5 m (12 FT)
- Length 24 m
- Height 4 m (13 FT)

Netting System Components:

- Steel work 48 mm galvanised tubes connected with key clamps.
- Batting Curtains, the installation of individual fixed curtains in white PVC. 2.7 m by 6.8 m
- Netting, **BLACK** or **GREEN**, 50 mm knotted netting
- Netting secured using steel tension wires and key clamp hooks

Synthetic Carpets:

- Fully carpeted playing surface with the 'total-play 365' two-tone carpet, 25 m or any length
- Pitching Area Shock Pad 'TP2', 2.5 m by 18 m
- Bowler's Run-up area load absorbing shock pad 'TP3', 7 m or 12 m by 3.65 m

Batting Area Shockpad:

- TP2, thickness 4mm
- 2.5m x 18m

PEDESTRIAN ACCESS POINT IN NETTING SYSTEM

SINGLE GATE ACCESS POINT

2.43m HIGH SECURITY FENCE


Dimensions:

- Playing Surface, individual bay width 3.65 m (12 FT)
- Length of playing area 35m
- Width of facility 10.3 m

Bowling Area Shockpad:

- TP3, thickness 9mm
- 3.65m x 7m

1.5m ACCESS PATH TO BOTH SIDE TOPPED WITH CLEAN AGGREGATE

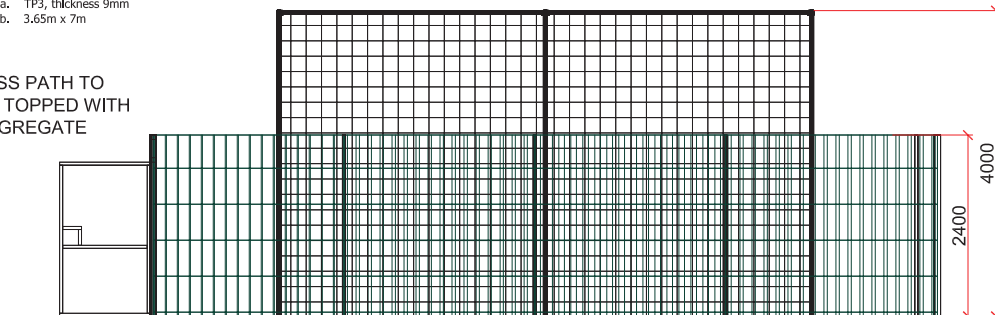


FRONT ELEVATION 1:50

1 - ALL DIMENSIONS TO BE CHECKED ON SITE PRIOR TO COMMENCEMENT OF WORKS.
2 - THIS DRAWING IS © COPYRIGHT, THIS DRAWING AND DESIGN MUST NOT BE COPIED OR USED WITHOUT THE EXPRESS CONSENT OF TOTAL-PLAY LTD.
3 - ALL PERSONNEL SHOULD BE AWARE OF THE HEALTH AND SAFETY PLAN WHICH IS RETAINED IN THE SITE MANAGERS OFFICE

HEALTH AND SAFETY NOTE

ALL PERSONNEL SHOULD BE AWARE OF THE HEALTH AND SAFETY PLAN WHICH IS RETAINED IN THE SITE MANAGERS OFFICE

NOTES

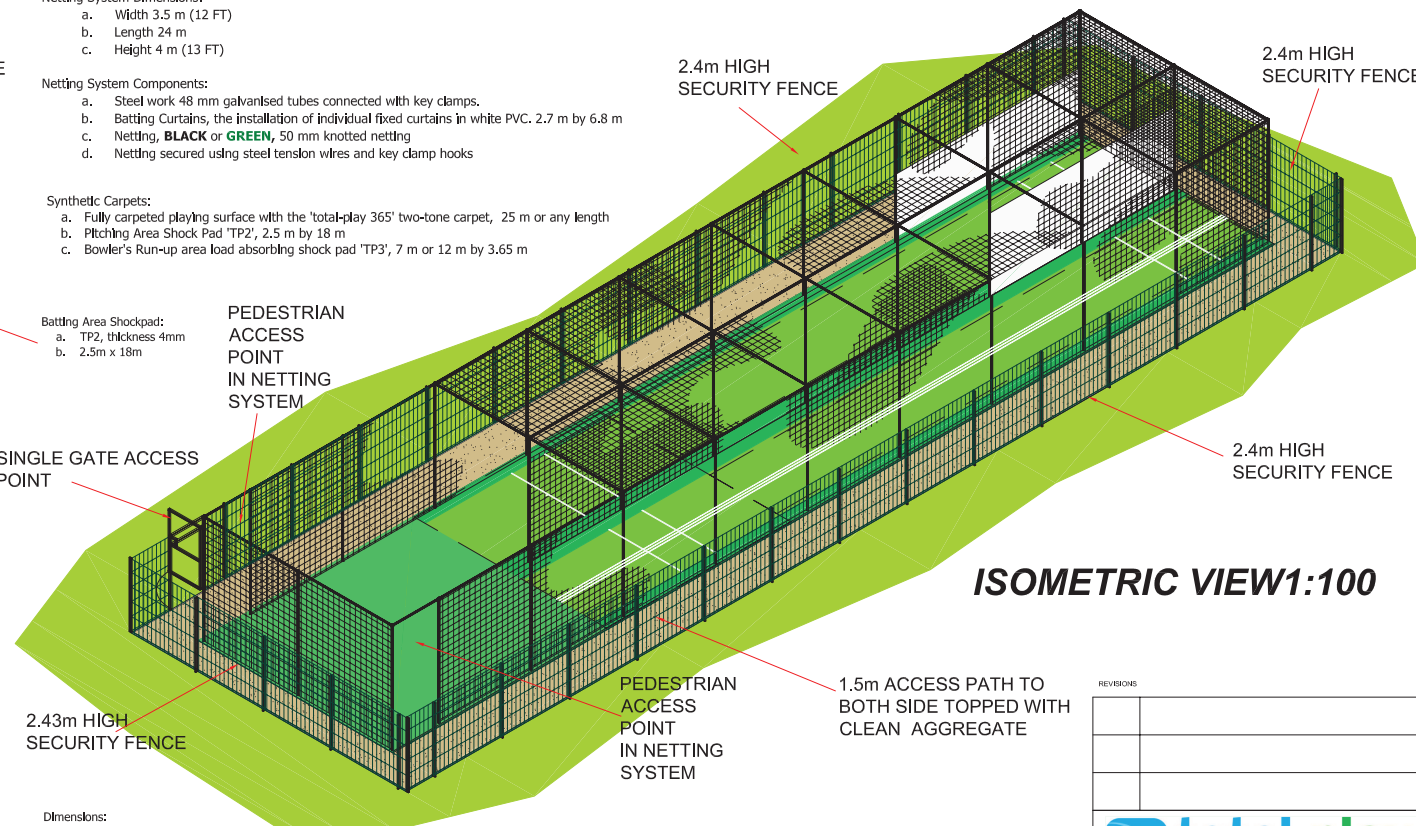

ISOMETRIC VIEW 1:100

REVISIONS



The Hatchery, Quinton Green Park
Quinton Green, Northampton
NN7 2EG

PROJECT TITLE PROJECT NUMBER

FRIMLEY CRICKET CLUB

MUK613

TITLE

PROPOSED 2 BAY CRICKET FACILITY

DRAWING No REV SCALE

TP-MUK613-01 E

1:100 / 50

DRAWN BY JAMES CONEY DATE 17-03-12

CHECKED BY SIZE/PL0T A2

ACAD FILE